



1 DEK-BLOCK LAYOUT SECTION
SCALE: 1/2" = 1' - 0"

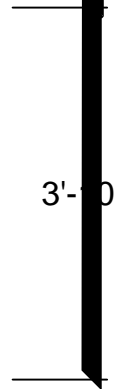


2 DEK-BLOCK LAYOUT PLAN
SCALE: 1/2" = 1' - 0"

4' x 4'

 

54

 



**Floating
Foundation
Deck Systems**

DekBrands PO Box 14804 Mpls, MN 55414

Lie Technical Support

7 Day s a Week - 365 Days a Year
(5:00 am - 9:00 pm CST)

DEKBRANDS and Dek-Block are trademarks of Prosho

Floating Foundation

#	@	Per	Total
---	---	-----	-------

Shop Today

Build on Saturday

Enjoy on Sunday

These plans are intended for consumer use only. Copyright 2000 Proshop Plans Co. They may not be reproduced, copied, distributed or disseminated without the written permission of DEKBRANDS. DEKBRANDS and Dek-Block are trademarks of Proshop Plans Co., Inc. U.S. Patent 5,392,575, 5,953,874, 6,324,801B1, 6,446,403B2, 6,550,201B2, and 6,609,346B2 Pat. Pend/App. Pend. Manufactured under license.

7 days a week - 5:00am to 9:00pm CST

Hundreds of Free Plans, tips, and Ideas Available Online